



II P

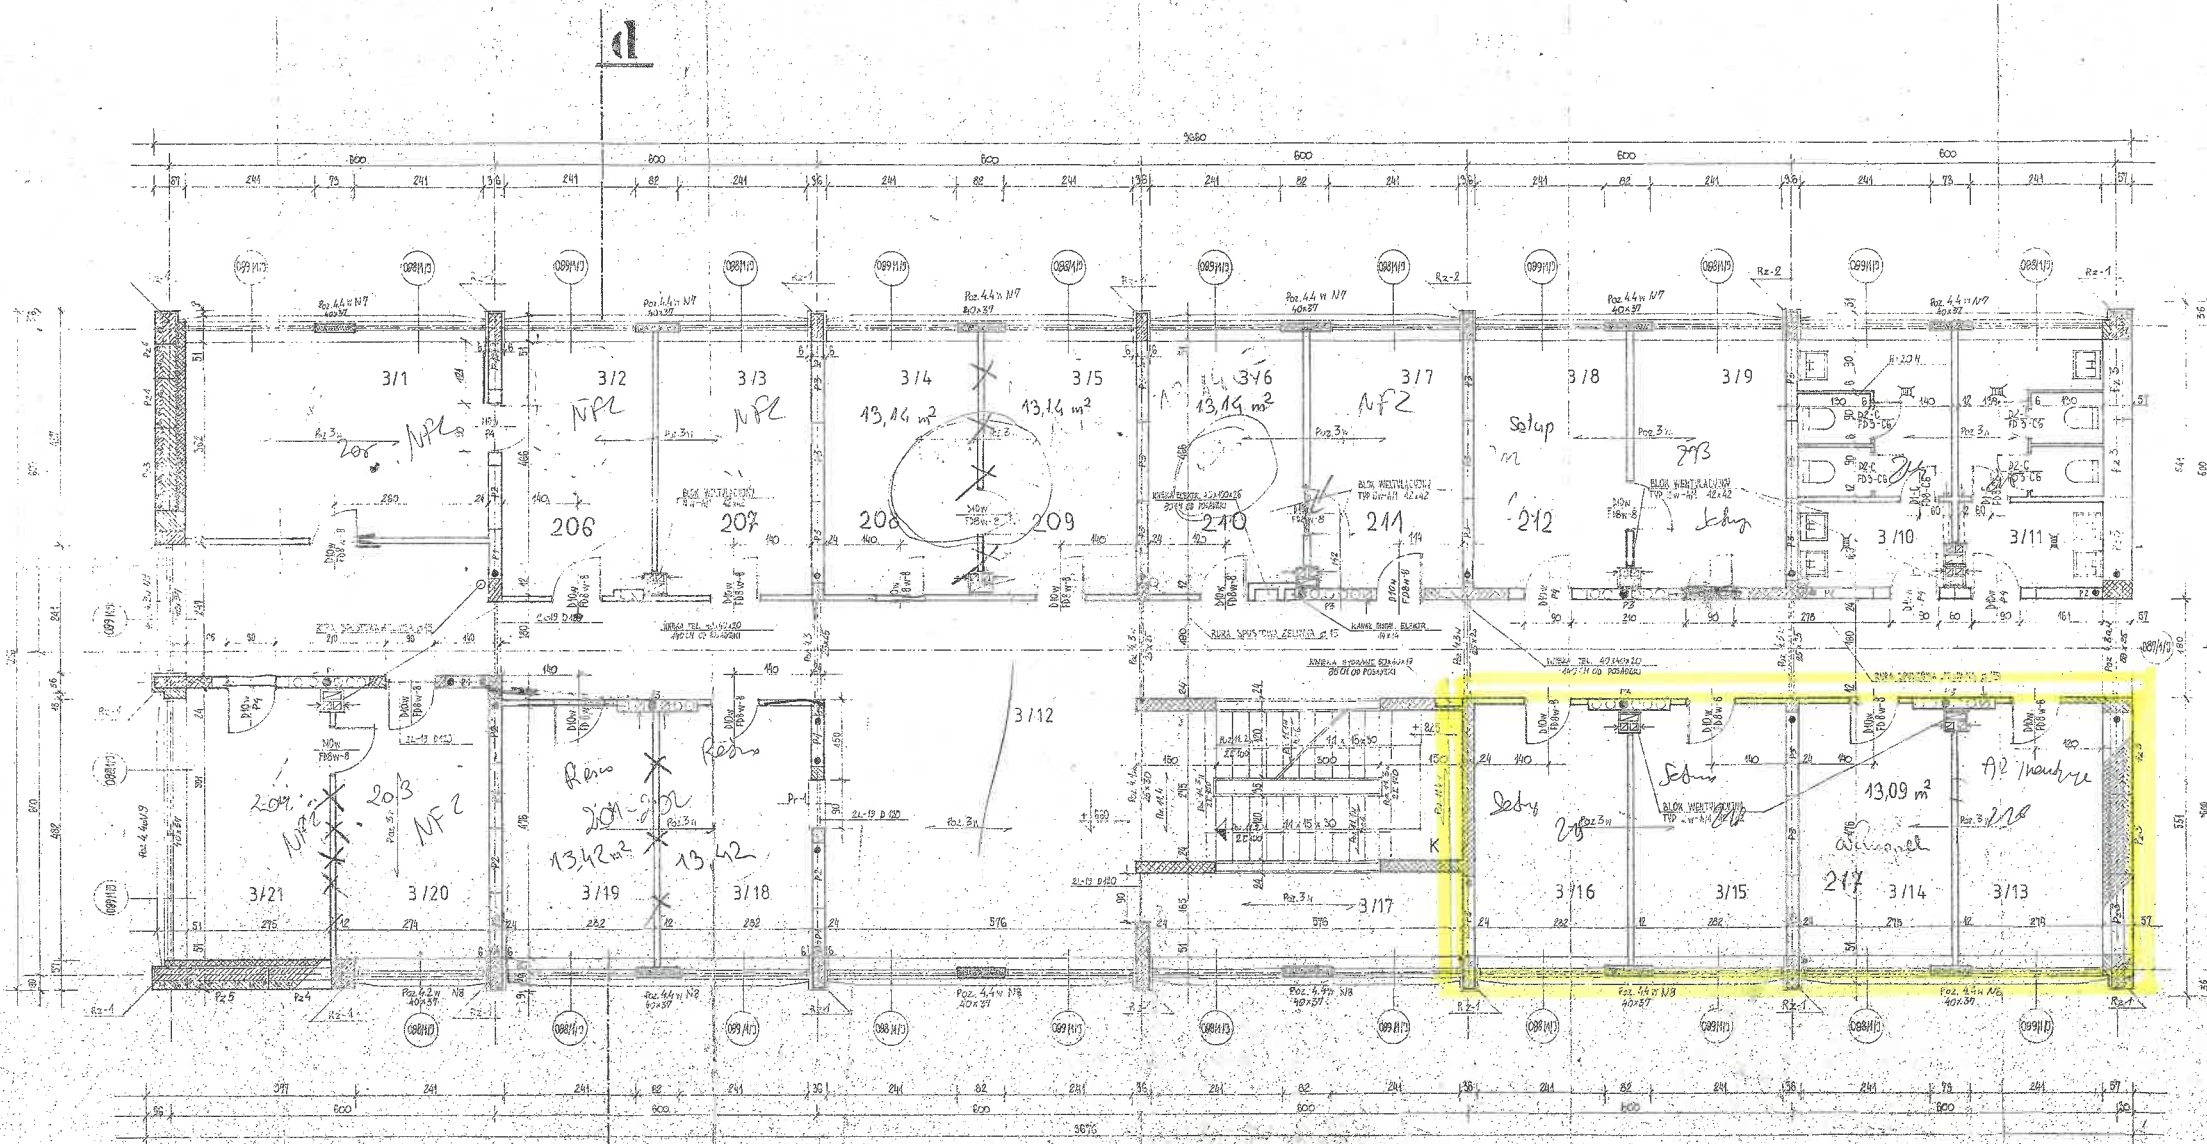

rzut II piętra 1:50

NR	POMIESZCZENIE	POW. M ²	POSADZKA	WYKZ. ŚCIAN	MALOWANIE
3/1	POK. ZASTĘPCY KOMENDANTA	21.04	PCV	205	EMULSJA
3/2	SEKRETARIAT	13.14		205	
3/3	KSIĘGOWNIA			207	
3/4			205		
3/5			205		
3/6	POK. KWATERMISTRZOSTWA		205		
3/7				211	
3/8					
3/9	POK. KWATERMISTRZA				
3/10	W.C.	11.76	TERRAKOTA	GLAZURA H=2.00 M	
3/11		11.74			
3/12	HALL	95.61	LASTRYKO	LAMPERIA H=1.60 M	
3/13	POKÓJ SZUBBOWY	13.04	PCV		
3/14		13.09			
3/15		13.42			
3/16					
3/17	REKREACJA	9.50			
3/18	KASA	13.42			
3/19	GE. KSIĘGOWNIA			205	
3/20	KSIĘGOWNIA	13.37		205	
3/21		13.42		205	
K	KŁATKA SCHODOWA	16.50	LASTRYKO	LAMPERIA H=1.60 M	
		391.01			

- WYKAZ PRZEPROJEKTOWAŃ
- P2.1 - B2/141/143/302

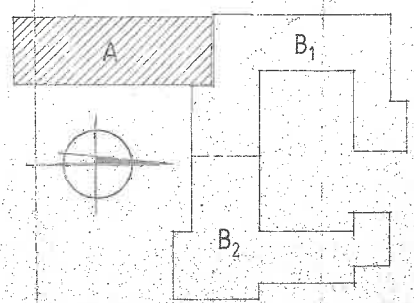

1	15/85	1	15/85
2	19/80	2	19/80
3	6/87	3	6/87